


TABLEAU DES SURFACES	
HALL	5.40 m ²
SEJOUR	46.05 m ²
CUISINE	10.25 m ²
CH . 1	11.15 m ²
CH . 2	12.45 m ²
CH . 3	10.20 m ²
DRESS	4.25 m ²
S D B	6.00 m ²
S D E	3.35 m ²
WC	1.60 m ²
DGT	5.15 m ²
BUAND	4.25 m ²
SOUS TOTAL	120.10 m²
TERRASSE 1	49.05 m ²
TERRASSE 2	76.40 m ²
TOTAL	245.95 m²

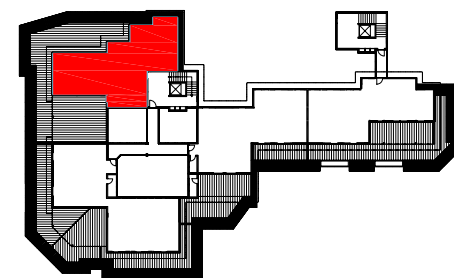

RESIDENCE "PEARL NUI" BATIMENT A	Appt . modèle H , Type F4	ATTIQUE
----------------------------------	---------------------------	---------


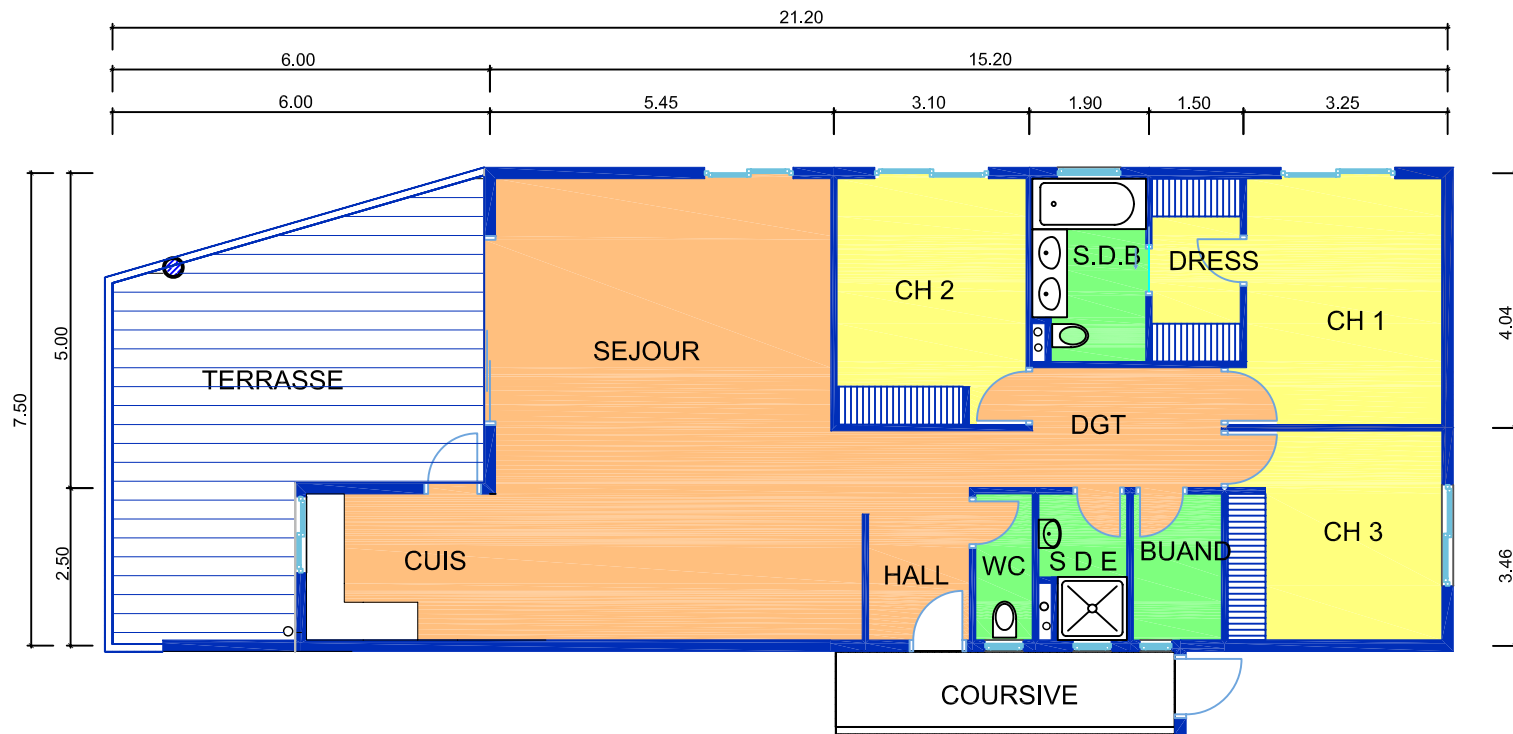


TABLEAU DES SURFACES	
HALL	5.30 m ²
SEJOUR	40.60 m ²
CUISINE	6.95 m ²
CH . 1	12.35 m ²
CH . 2	11.60 m ²
CH . 3	11.20 m ²
DRESS	4.05 m ²
S D B	5.00 m ²
S D E	2.90 m ²
WC	2.05 m ²
DGT	6.50 m ²
BUAND	3.20 m ²
SOUS TOTAL	111.70 m ²
TERRASSE	31.00 m ²
TOTAL	142.70 m ²

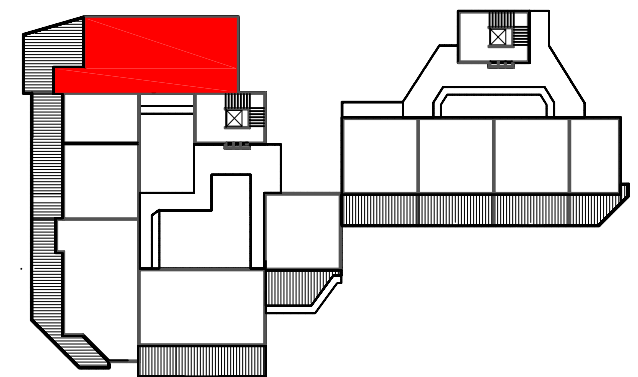

RESIDENCE "PEARL NUI"	BATIMENT A	Appt . modèle A , Type F4	ECH : 1/125
-----------------------	------------	---------------------------	-------------


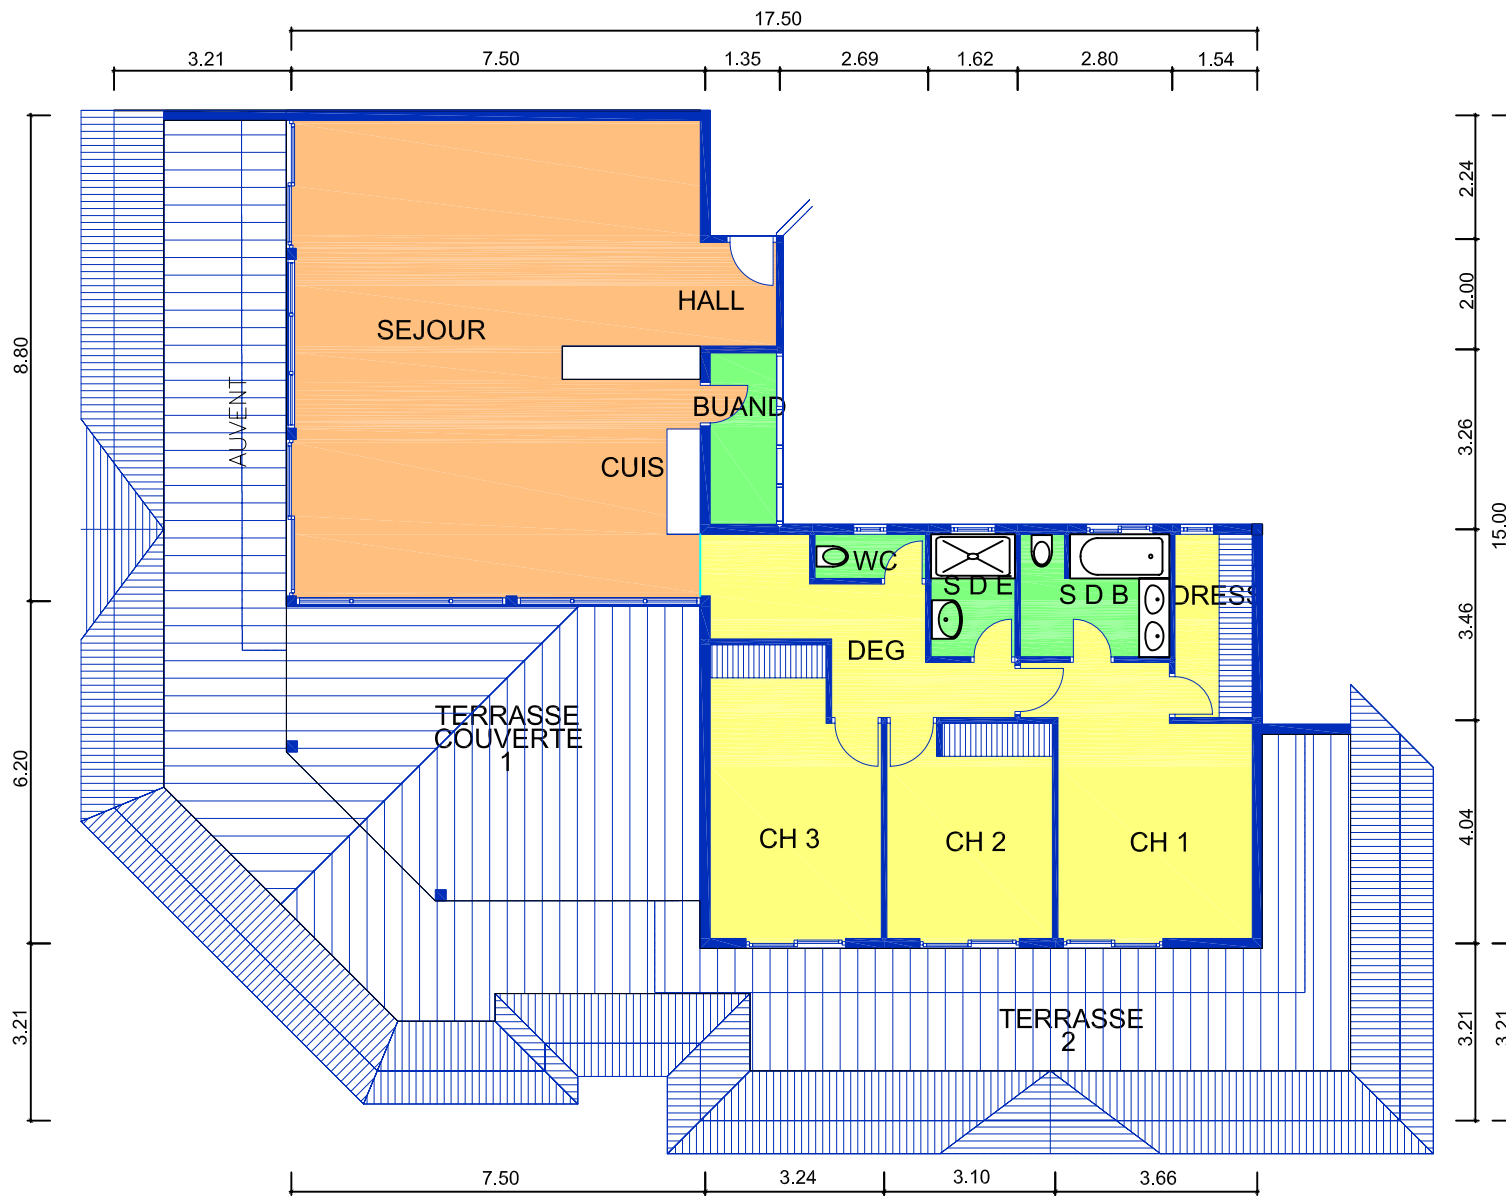


TABLEAU DES SURFACES

HALL	2.60 m ²
SEJOUR	51.75 m ²
CUISINE	8.50 m ²
CH . 1	15.05 m ²
CH . 2	11.65 m ²
CH . 3	16.60 m ²
DRESS	4.65 m ²
S D B	5.90 m ²
S D E	3.35 m ²
WC	1.60 m ²
DGT	12.55 m ²
BUAND	3.70 m ²
SOUS TOTAL	137.90 m ²
TERRASSE 1	37.70 m ²
TERRASSE 2	75.05 m ²
TOTAL	250.65 m ²

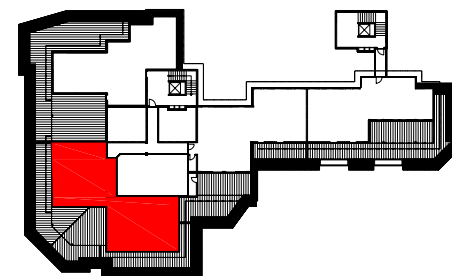

RESIDENCE "PEARL NUI"

BATIMENT A

Appt . modèle I , Type F4

ATTIQUE


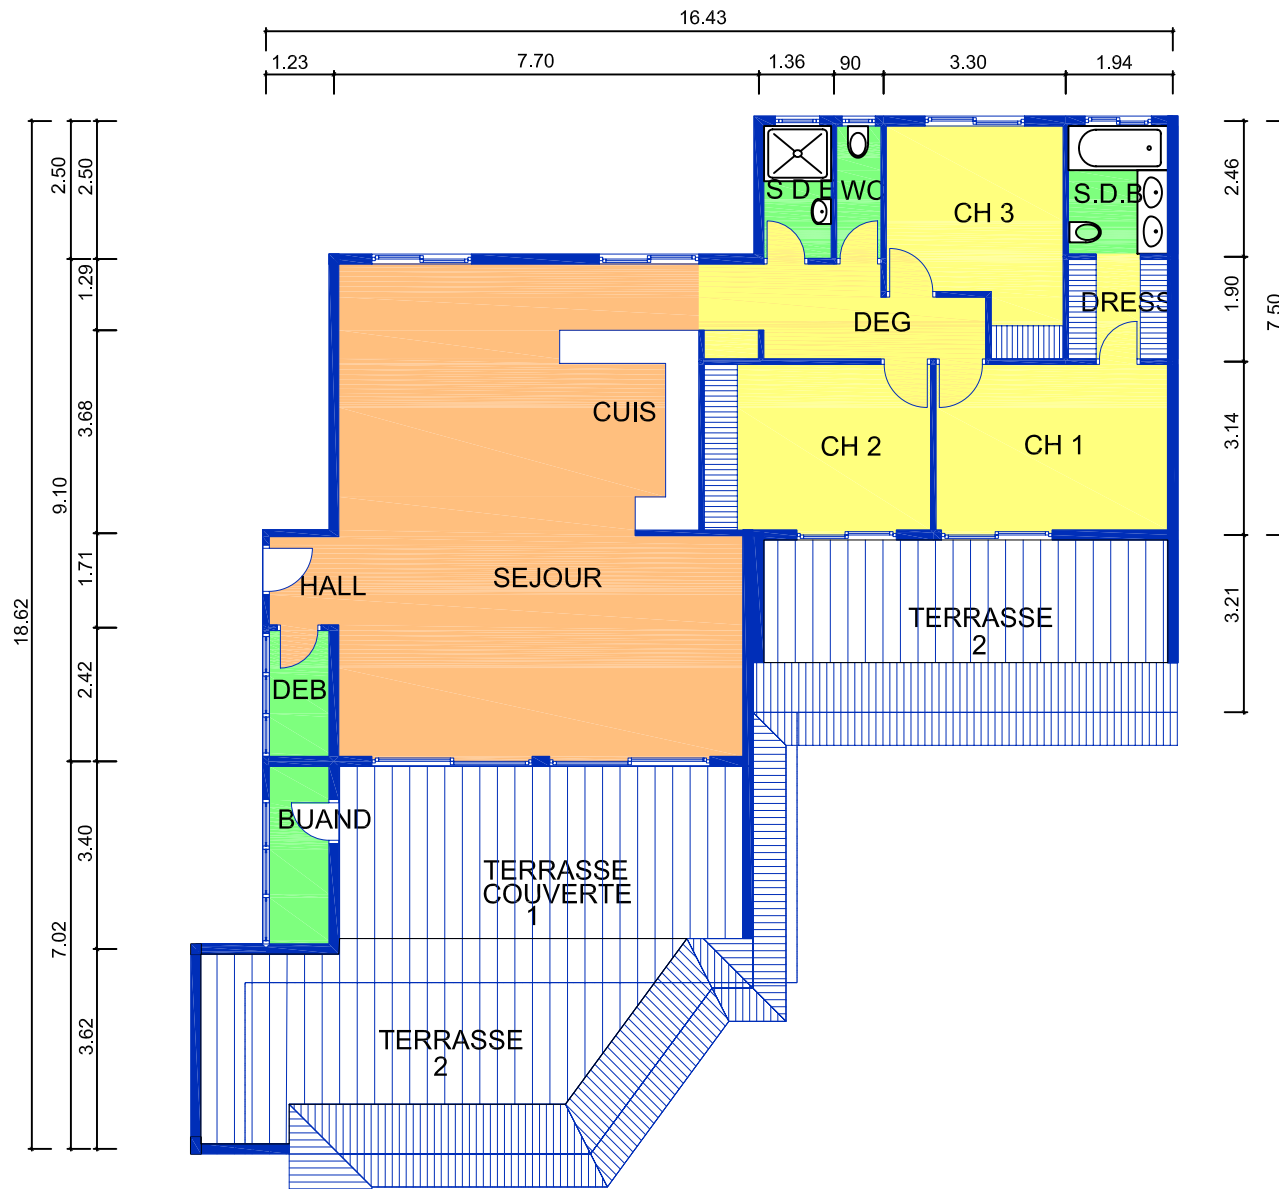


TABLEAU DES SURFACES	
HALL	2.00 m ²
SEJOUR	49.70 m ²
CUISINE	8.50 m ²
CH . 1+ DRESS	11.05 m ²
CH . 2	12.30 m ²
CH . 3	12.60 m ²
DRESS	3.25 m ²
S . D . B	4.15 m ²
S . D . E	2.90 m ²
WC	1.90 m ²
DGT	10.70 m ²
BUAND + DEB	5.95 m ²
SOUS TOTAL	125.00 m²
TERRASSE 1	22.80 m ²
TERRASSE 2	39.80 m ²
TOTAL	187.60 m²

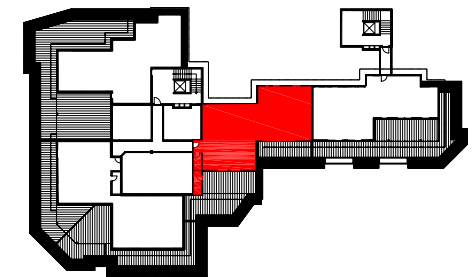

RESIDENCE "PEARL NUI"

BATIMENT A

Appt . modèle J , Type F4

ATTIQUE


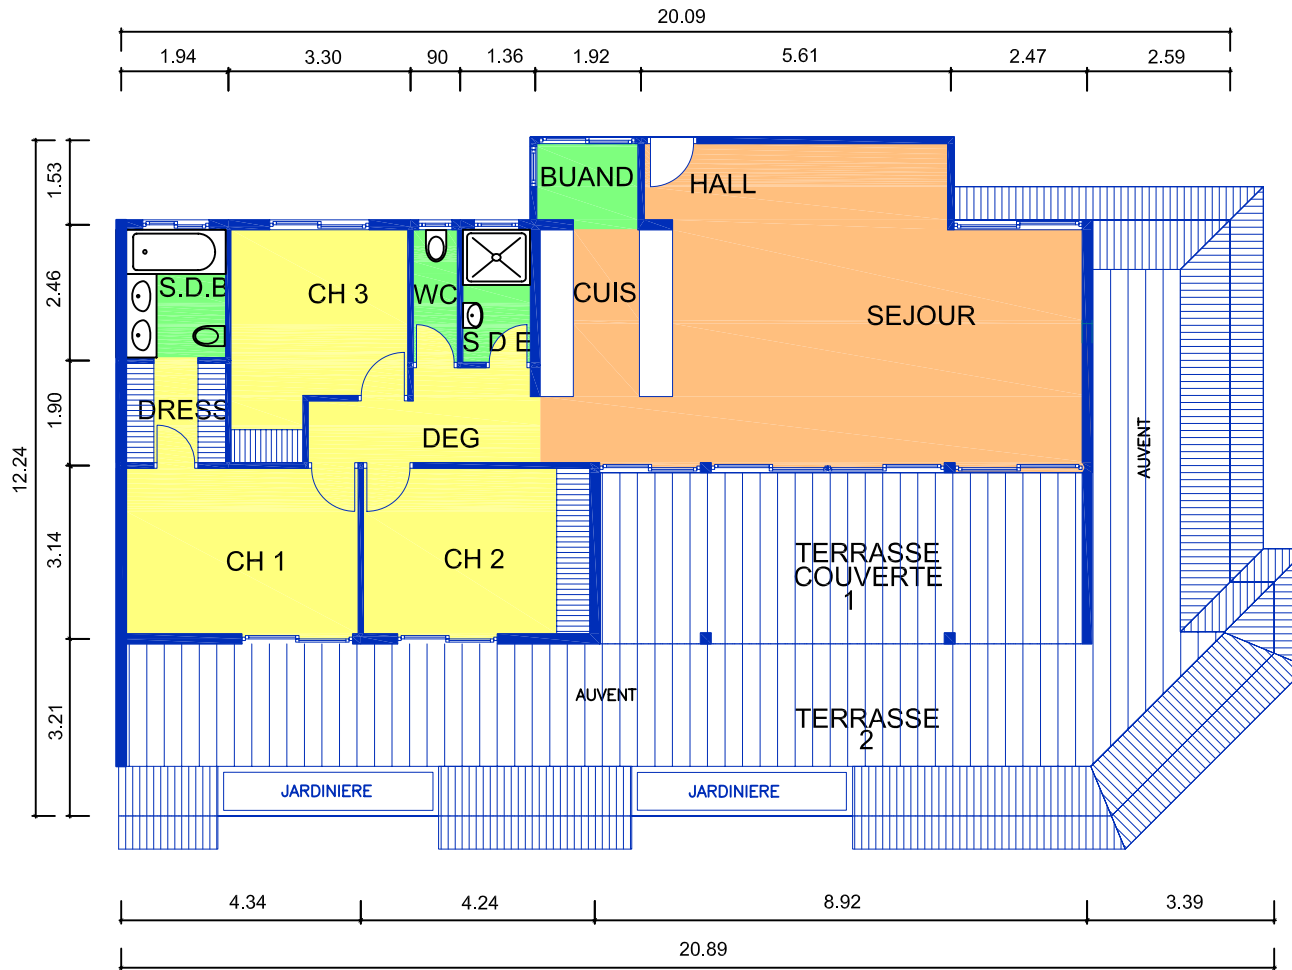


TABLEAU DES SURFACES	
HALL	1.90 m ²
SEJOUR	37.85 m ²
CUISINE	7.25 m ²
CH . 1+ DRESS	11.05 m ²
CH . 2	12.30 m ²
CH . 3	12.60 m ²
DRESS	3.25 m ²
S D B	4.15 m ²
S D E	2.90 m ²
WC	1.90 m ²
DGT	8.85 m ²
BUAND	2.55 m ²
SOUS TOTAL	106.25 m²
TERRASSE 1	27.00 m ²
TERRASSE 2	52.30 m ²
TOTAL	185.55 m²

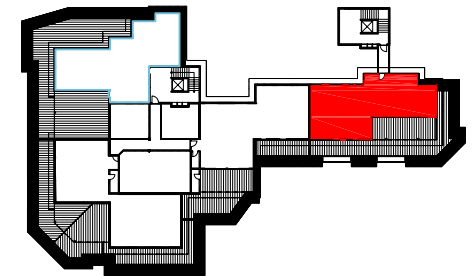

RESIDENCE "PEARL NUI"

BATIMENT A

Appt . modèle K , Type F4

ATTIQUE